


Details

Abutment

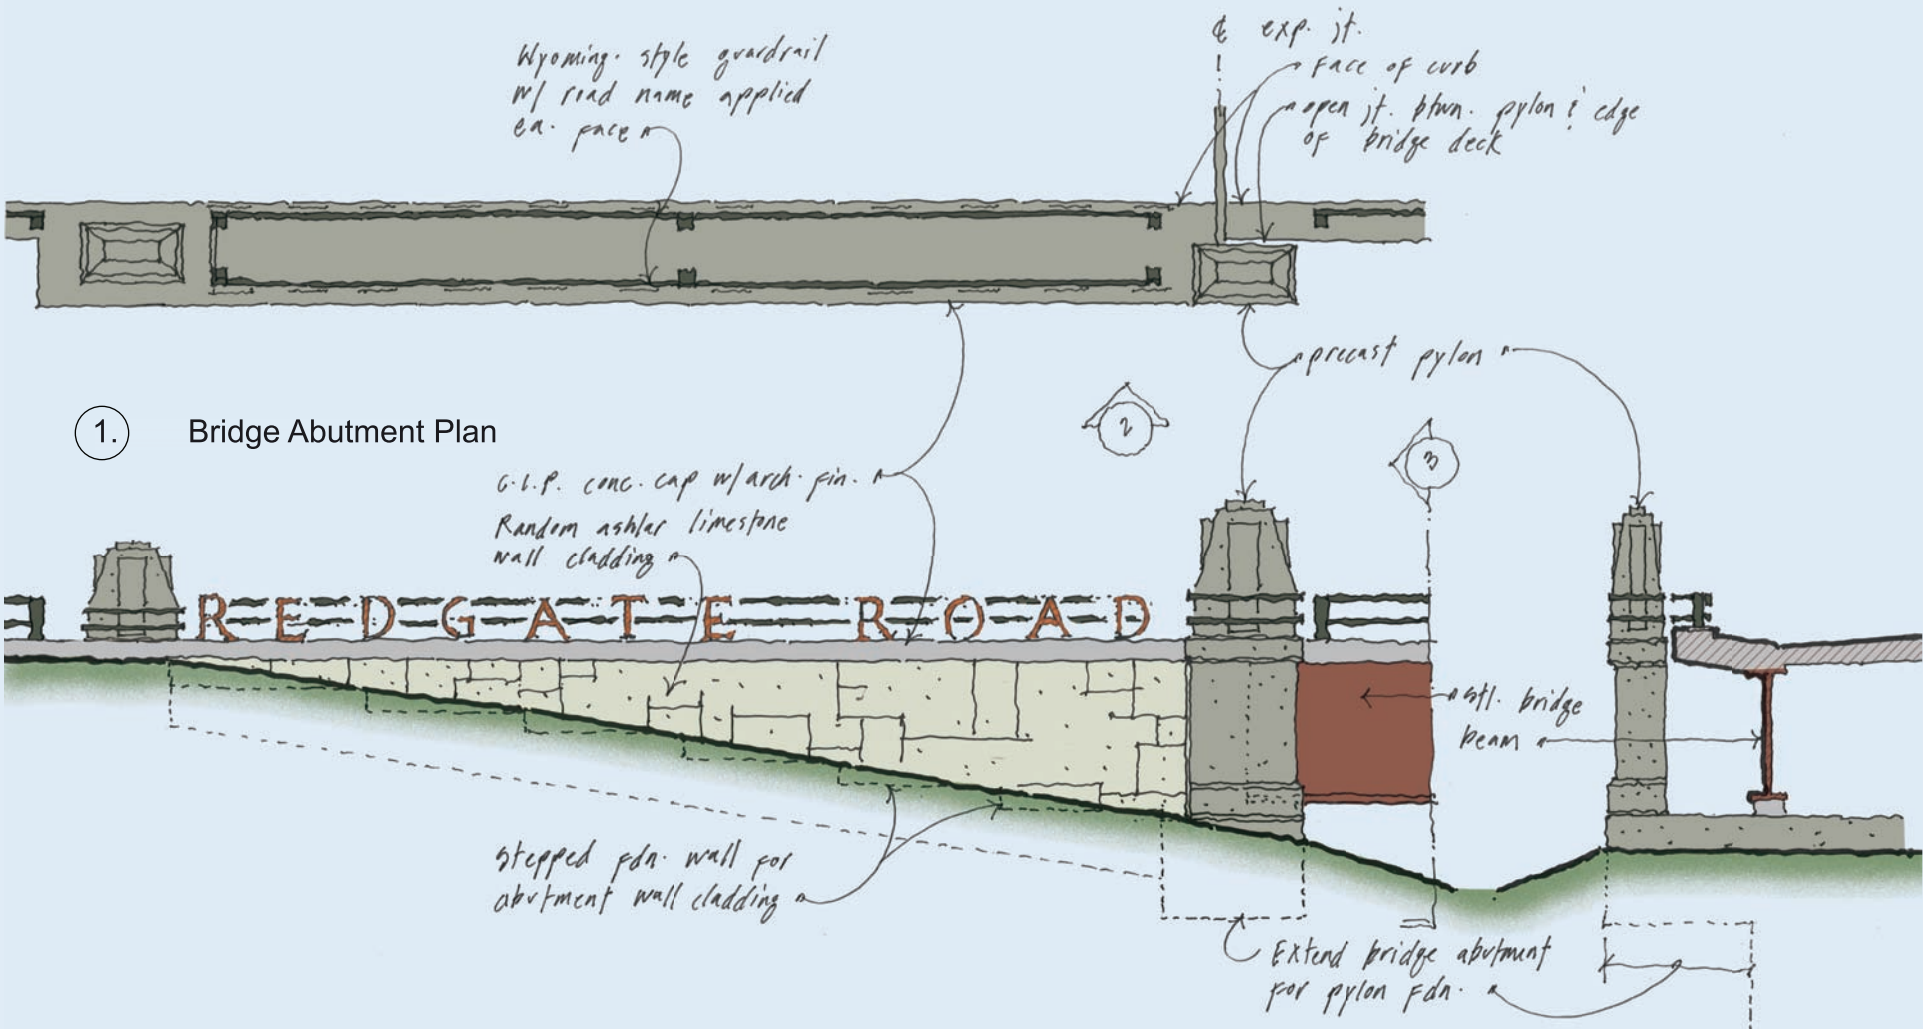


1. Bridge Abutment Plan

2. Bridge Abutment Elevation

3. Bridge Abutment Section

Details

Pylons

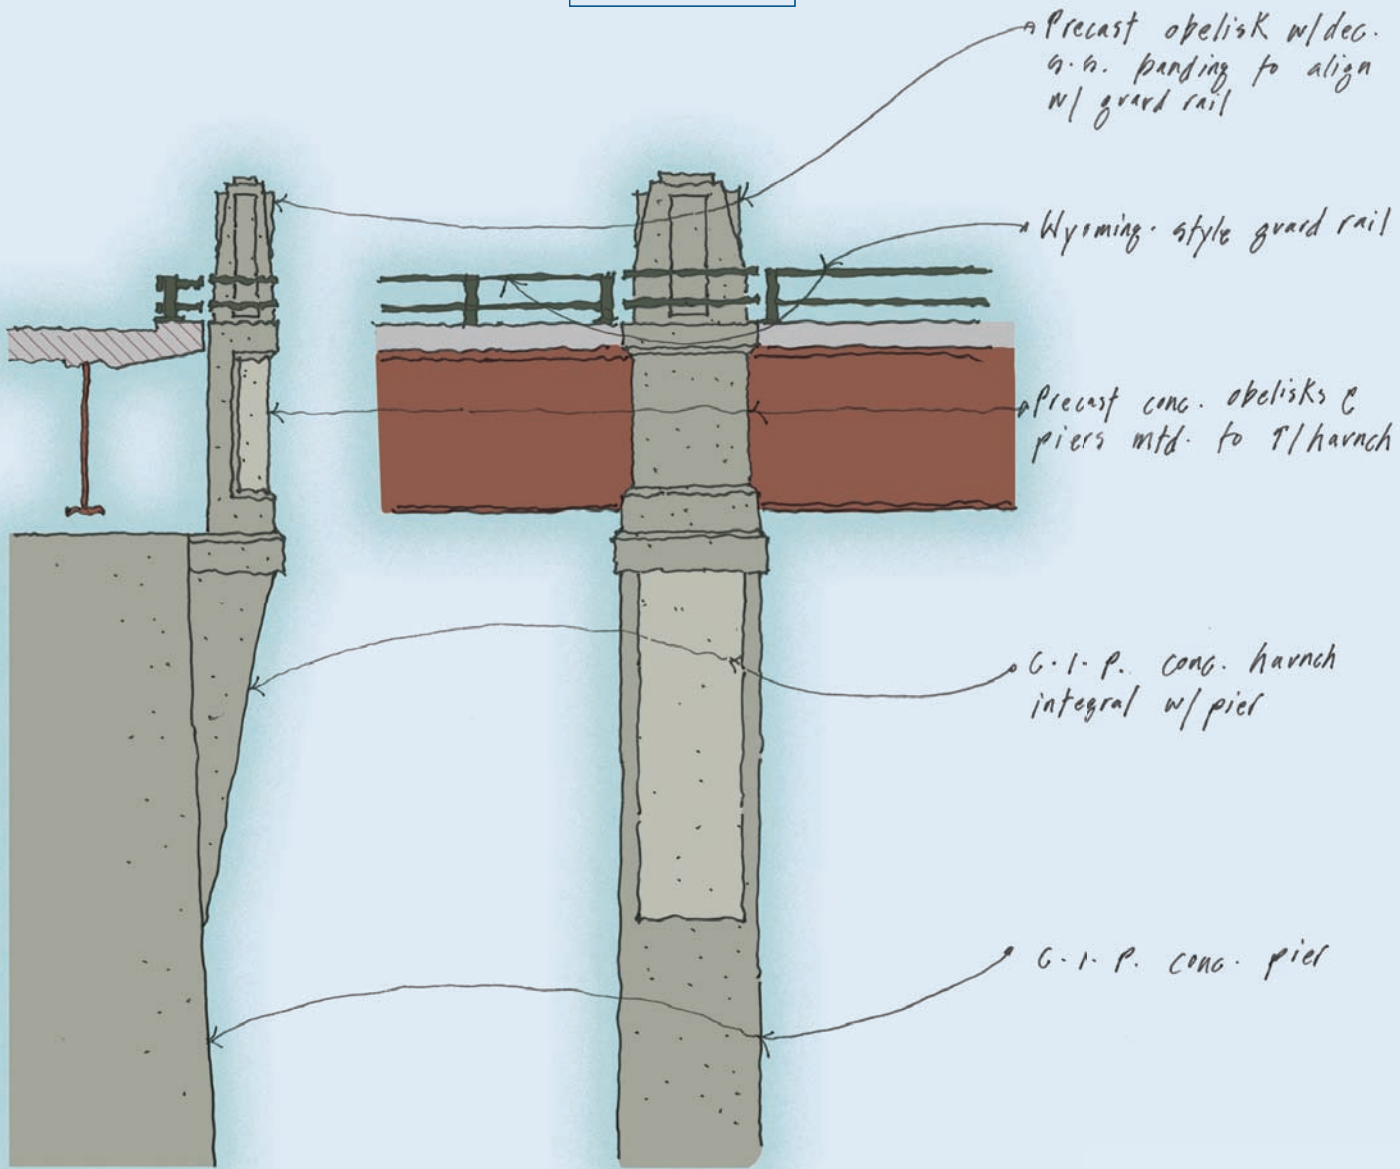

Bridge Pier Elevation